


WINDOW & GLASS DOOR SCHEDULE											LEVER HANDLES REQUIRED @ 3/4" PER H.C.
No.	Location	Width x Height x Thickness	Gl.Area	Thermopane	Type	Hinge	Tempered	Remarks	Weathershield		
2	SOUTHWING-ENTRY	Pr6'-0" x 6'-0" x 1-3/4"	28.33	NO	XX	LH,RH	YES	French	FD6-0L	YES	
3	SOUTHWING-ENTRY										
4	SOUTHWING-CTYD	Pr6'-0" x 6'-8" x 1-3/4"	28.33	NO	XX	LH,RH	YES	French	FD6-0L	YES	
6	SOUTHWING	4'-0" x 6'-0"	18.88	NO	XX	LH,RH	NO	Csmnt	C212068LR		
7	SOUTHWING	4'-0" x 6'-0"	18.88	NO	XX	LH,RH	NO	Csmnt	C212068LR		
8	SOUTHWING	4'-0" x 6'-0"	18.88	NO	XX	LH,RH	NO	Csmnt	C212068LR		
9	OFFICE #2	6'-0" x 5'-6"	26.44	NO	O	N/A	NO	Csmnt	C117258S		
10	OFFICE #2	Pr6'-0" x 6'-8" x 1-3/4"	28.33	NO	XX	LH,RH	YES	French	FD6-0AB	YES	
11	OFFICE #2	6'-0" x 5'-6"	26.44	NO	O	N/A	NO	Csmnt	C117258S		
12	OFFICE #3	6'-0" x 5'-6"	26.44	NO	O	N/A	NO	Csmnt	C117258S		
13	OFFICE #3	Pr6'-0" x 6'-8" x 1-3/4"	28.33	NO	XX	LH,RH	YES	French	FD6-0AB	YES	
14	OFFICE #3	6'-0" x 5'-6"	26.44	NO	O	N/A	NO	Csmnt	C117258S		
15	SHOP #1	6'-0" x 5'-6"	26.44	NO	O	N/A	NO	Csmnt	C117258S		
16	SHOP #1	Pr6'-0" x 6'-8" x 1-3/4"	28.33	NO	XX	LH,RH	YES	French	FD6-0AB	YES	
17	SHOP #1	4'-0" x 4'-0"	12.22	NO	XX	LH,RH	NO	Csmnt	C212044LR		
18	STORAGE 4	Pr6'-0" x 6'-8" x 1-3/4"	nic	NO	XX	LH,RH	YES	French	FD6-0AB	YES	
19	STORAGE 4	Bay8'-0" x 4'-0"	24.44	NO	XXXX	LHLRHRH	NO	BayCsmntCAB41-45-C212044 FlankersL&R2044			
20	STORAGE 4	4'-0" x 4'-0"	12.22	NO	XX	LH,RH	NO	Csmnt	C212044LR		
22	STORAGE 5	Pr6'-0" x 6'-8" x 1-3/4"	28.33	NO	XX	LH,RH	YES	French	FD6-0AB	YES	
23	BATH	2'-0" x 4'-0"	6.11	NO	X	LH	NO	Csmnt	C112040L		
24	BATH	2'-0" x 4'-0"	6.11	NO	X	LH	NO	Csmnt	C112044L		
DOOR SCHEDULE											
No	Location	Width x Height x Thickness	Type	Remarks							
A	STAIRWAY-SOUTH	2'-8" x 6'-8" x 1-3/8"	S&R	10 panel							
B	UTILITY	Pr5'-0" x 6'-8" x 1-3/8"	Flush	18 gauge steel door w/jamb							
C	TOILET	2'-10"x 6'-8" x 1-3/8"	Flush	18 gauge steel door w/jamb							YES
D	TOILET	2'-10"x 6'-8" x 1-3/8"	Flush	18 gauge steel door w/jamb							YES
F	BATH	2'-8" x 6'-8" x 1-3/8"	Flush	Hollow core masonite							
G	BATH	2'-8" x 6'-8" x 1-3/8"	Flush	Solid core masonite and weatherstrip							
TOTAL GLASS AREA = 440 SF Single Glazing											TOTAL FLOOR AREA = 3524 SF Heated Space
PERCENT OF GLASS = 12.49% of total floor area. 47 SF REDUCTION IN GLASS AREA											
Notes:											
1. Csmnt. = Casement, S&R = Stile & Rail, LH = Left Hand, RH = Right Hand.											
2. Hinge sides are noted from the outside of the building.											
3. Operable = X, Fixed = O.											
4. All operable windows shall be supplied with screens.											
5. All windows shall be supplied with full perimeter snap on grills.											

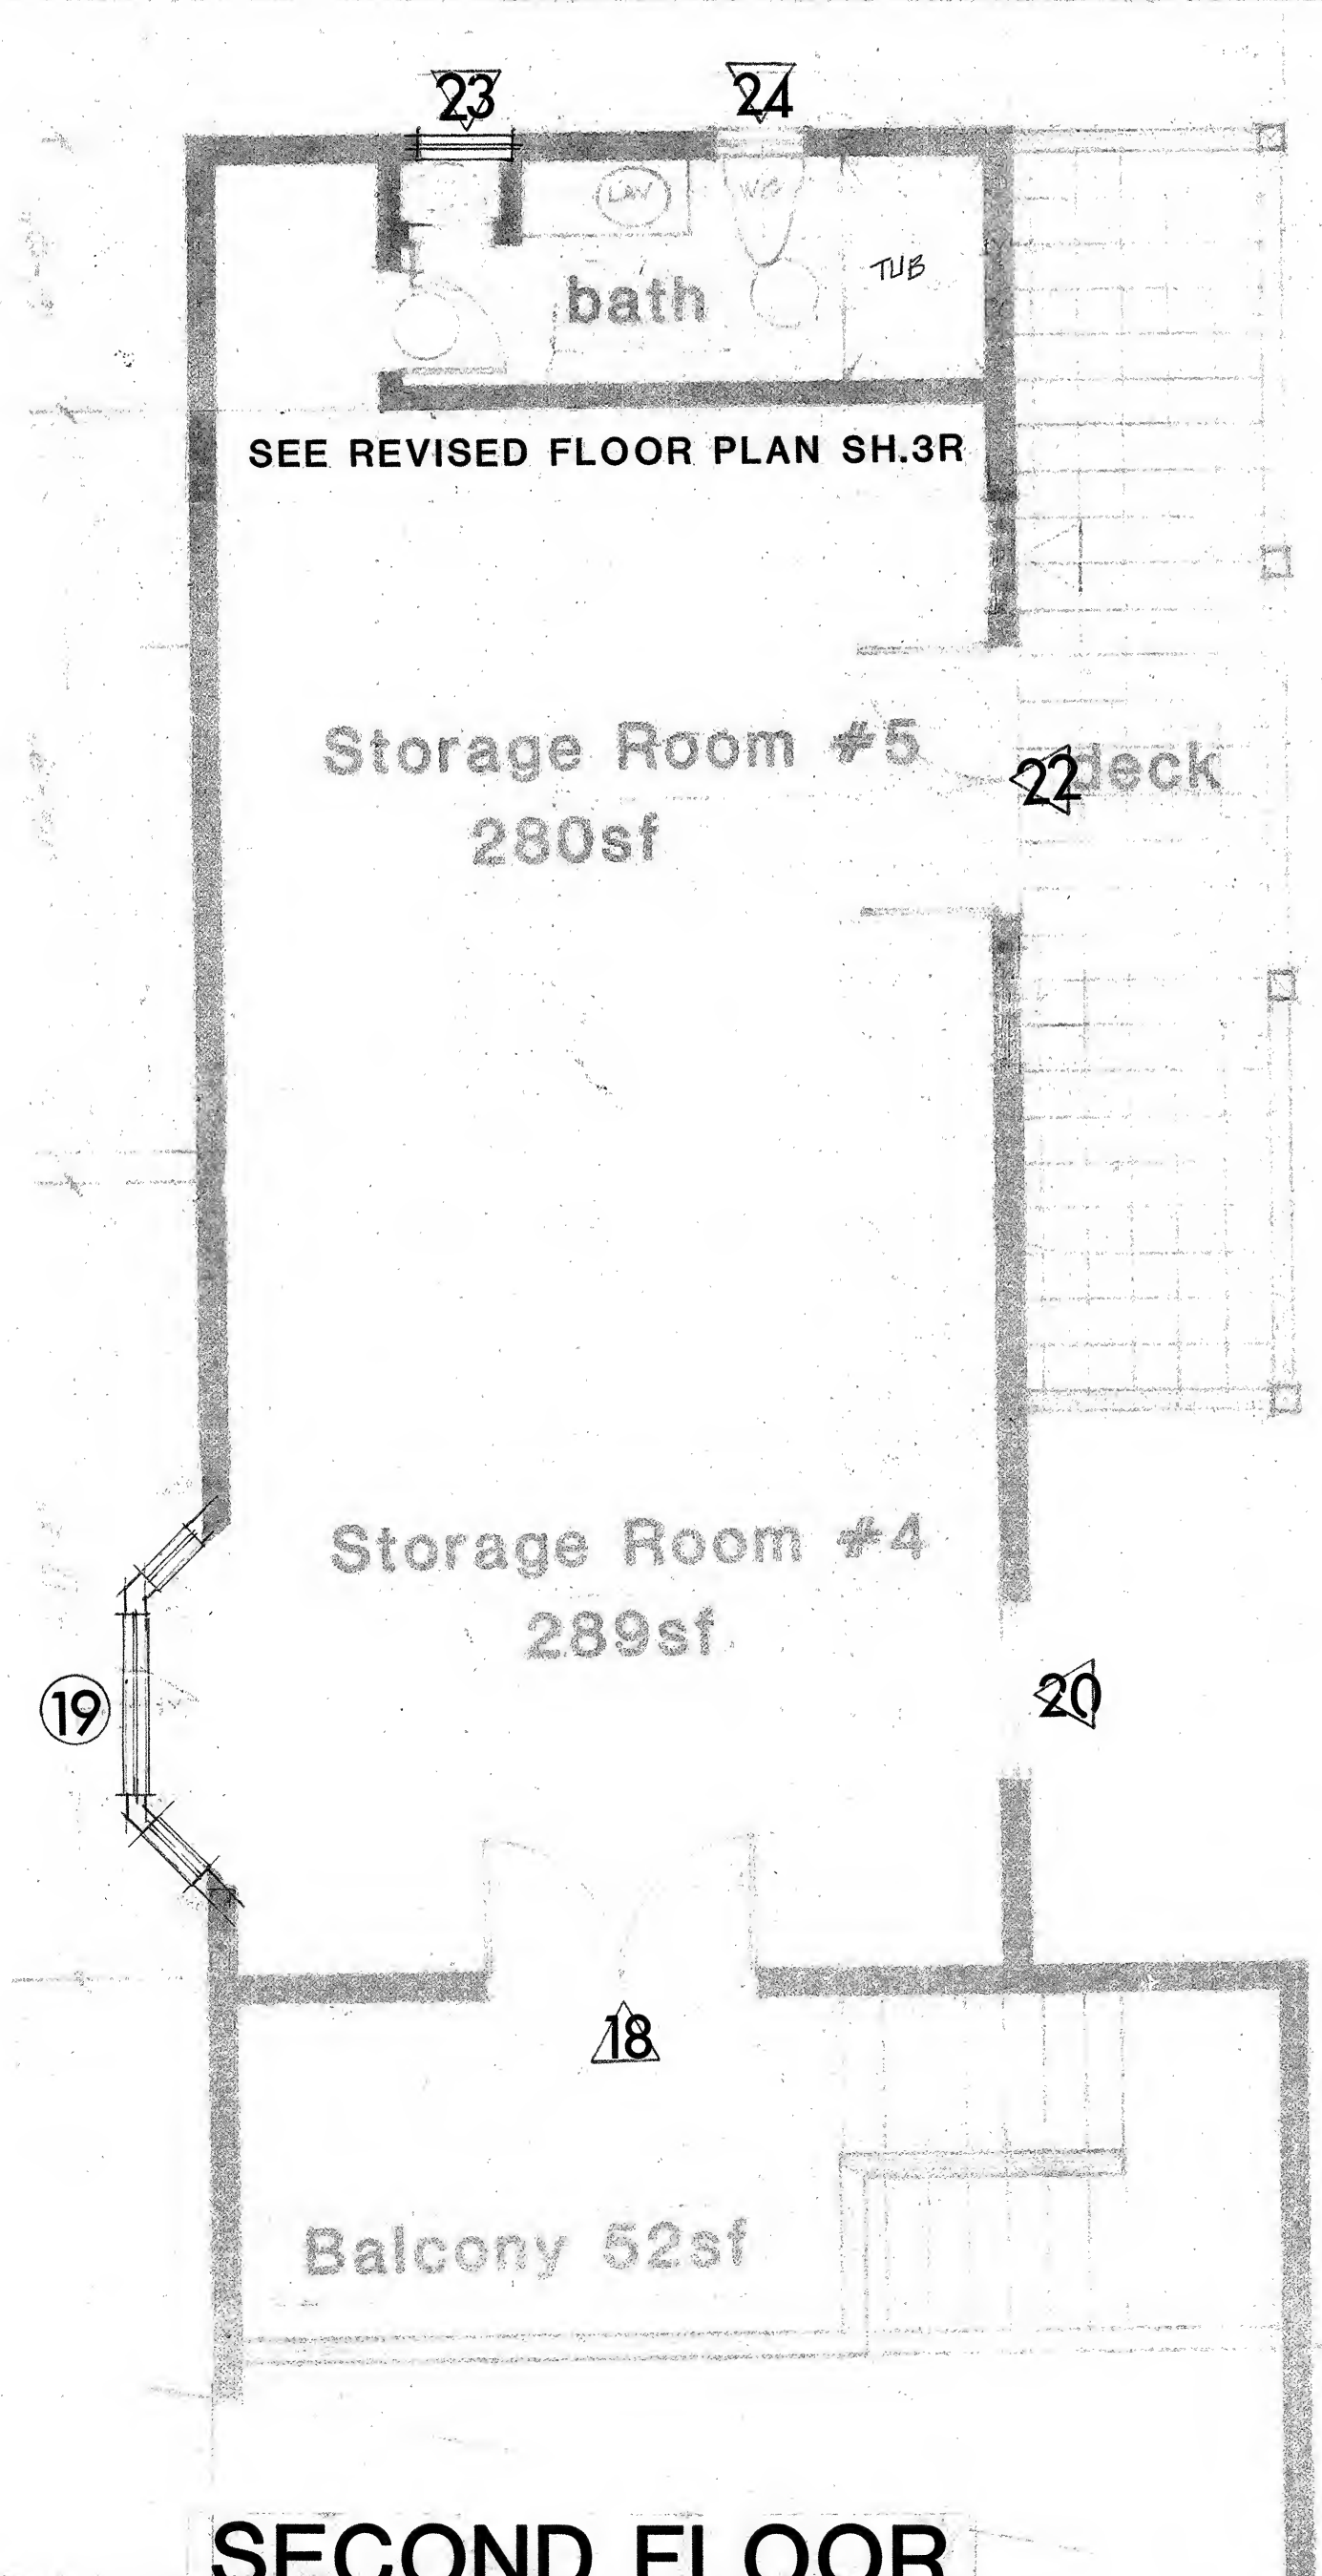

SECOND FLOOR

FIRST FLOOR PLAN
WINDOW & DOOR PLAN

Scale: 1/4" : 1'-0"